


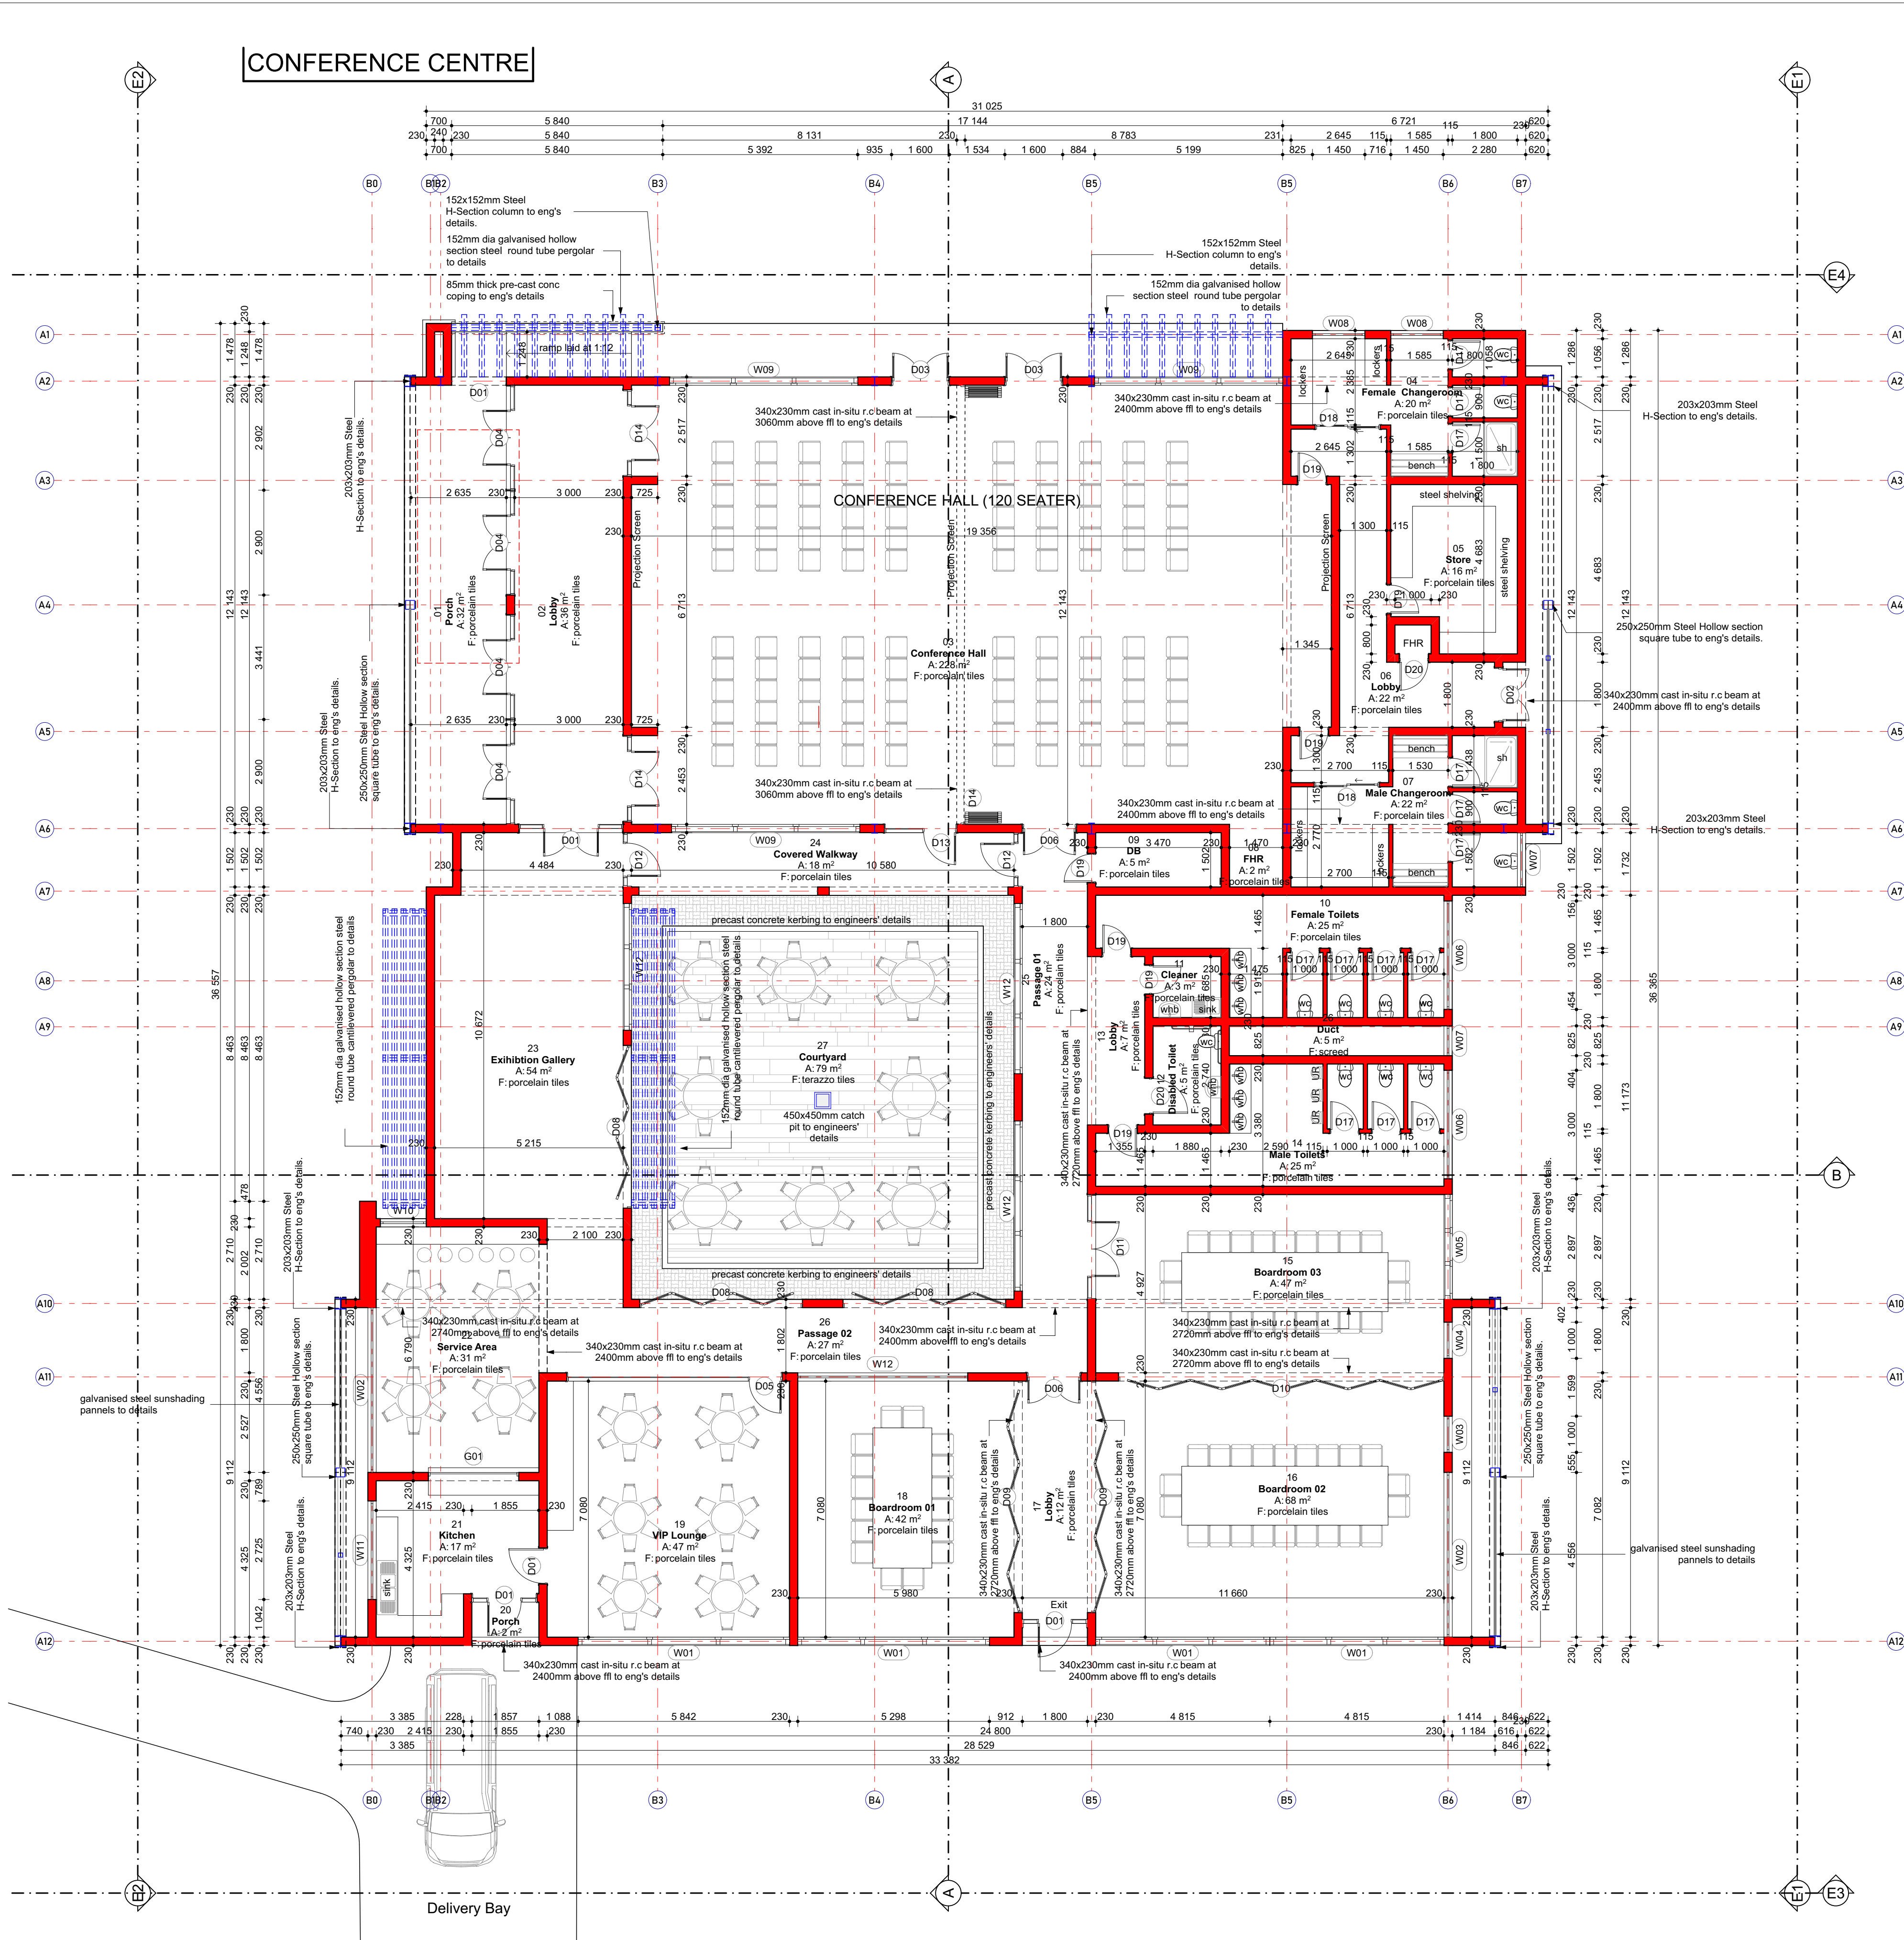

FLOOR PLAN  
scale 1:100

GENERAL NOTES

THIS DRAWING IS TO BE READ IN CONJUNCTION WITH ALL RELEVANT ARCHITECT'S AND ENGINEER'S DRAWING.

ALL DIMENSIONS, LEVELS, ETC ARE TO BE CHECKED BEFORE ANY WORK IS COMMENCED AND ANY DICREPANCIES NOTED TO BE BROUGHT TO THE ARCHITECT'S ATTENTION.

ONLY FIGURED DIMENSIONS TO BE USED, SCALING OF DRAWINGS IS NOT ADVISABLE.

ALL RIGHTS RESERVED. NO PART OF THIS DESIGN SHALL BE REPRODUCED, USED ELSEWHERE AND/ OR IN ANY WAY WITHOUT PRIOR PERMISSION FROM THE ARCHITECT/ ENGINEER.

GEOTECH INFORMATION

SOIL TYPE: \_\_\_\_\_

ASSUMED SOIL BEARING CAPACITY: \_\_\_\_\_ kPa

RECOMMENDED FOUNDATION TYPE: \_\_\_\_\_

RECOMMENDED FOUNDATION DEPTH: \_\_\_\_\_

| REV. NO. | DATE | DESCRIPTION |
|----------|------|-------------|
|          |      |             |
|          |      |             |
|          |      |             |
|          |      |             |

MUNICIPAL APPROVAL

NAME: \_\_\_\_\_

SIGNATURE: \_\_\_\_\_ DATE: \_\_\_\_\_

STAMPS:

CLIENT

**LIMPOPO**  
PROVINCIAL GOVERNMENT  
REPUBLIC OF SOUTH AFRICA

DEPARTMENT OF  
**ECONOMIC DEVELOPMENT, ENVIRONMENT & TOURISM**

IMPLENTING AGENTS

**DBSA**  
DEVELOPMENT BANK OF SOUTHERN AFRICA  
*Building Africa's Prosperity*

ARCHITECTS

**KAGO**  
BUILT ENVIRONMENT CONSULTANTS (PTY) LTD

26 SILVER STREET, LYTTELTON MANOR, CENTURION; 0157  
TEI :012 640 4477; CELL : 062 236 4122 ; EMAIL : www.kagobuilt.co.za

COMPETENT CONTACT PERSON: \_\_\_\_\_ CONT. No: 0604250287

TAURAI MUBAIWA \_\_\_\_\_ FIRM REG No: \_\_\_\_\_

Copyright vests in the Development Bank of Southern Africa

DISCIPLINE

**ARCHITECTURAL**

PROJECT NAME

**PROPOSED CONFERENCE CENTRE,  
HOTELS & ASSOCIATED SERVICES AT  
NYSVLEI NATURE RESERVE ON BEHALF OF  
LIMPOPO ECONOMIC DEVELOPMENT &  
TOURISM (LEDET)**

| PROJECT STATUS |                                            |              |
|----------------|--------------------------------------------|--------------|
| STAGE 1-3      | STAGE 4                                    | STAGE 5-6    |
| CONCEPT        | <input checked="" type="checkbox"/> TENDER | CONSTRUCTION |

DESCRIPTION  
FLOOR LAYOUT PLAN

SCALE:  
AS SHOWN

|                                                       |                                                |
|-------------------------------------------------------|------------------------------------------------|
| DRAWN:<br>NAME OF COMPETENT PERSON:<br>TAURAI MUBAIWA | CHECKED:<br>NAME OF COMPETENT PERSON:<br>_____ |
| REG No:<br>SIGNATURE                                  | REG No:<br>SIGNATURE                           |

|                                 |                     |
|---------------------------------|---------------------|
| PROJECT NUMBER:                 | 28-04-2026          |
| NATURE OF PROJECT:              | DWG No:<br>CB-A1001 |
| OCCUPANCY CLASSIFICATION:<br>H2 | REV No:<br>02       |