




A4 Toll Plaza and Lane Area Layout

A4.1 Ermelo Plaza

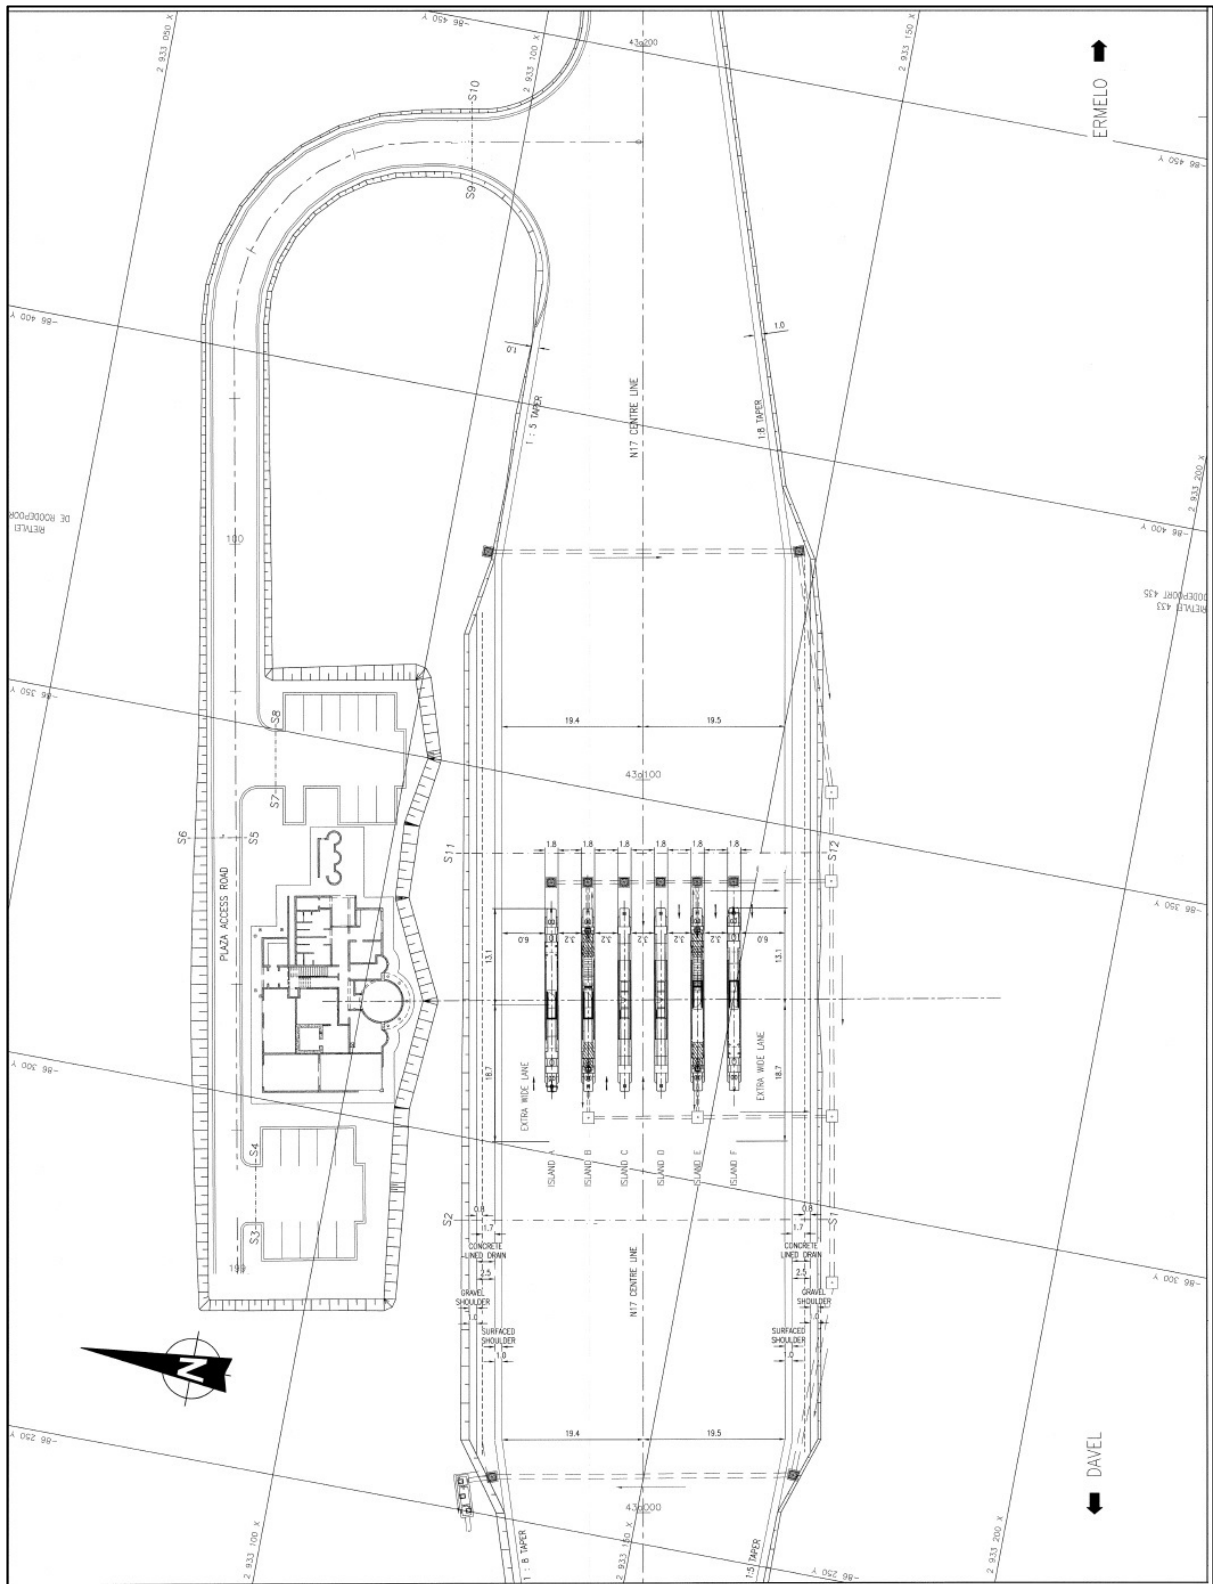


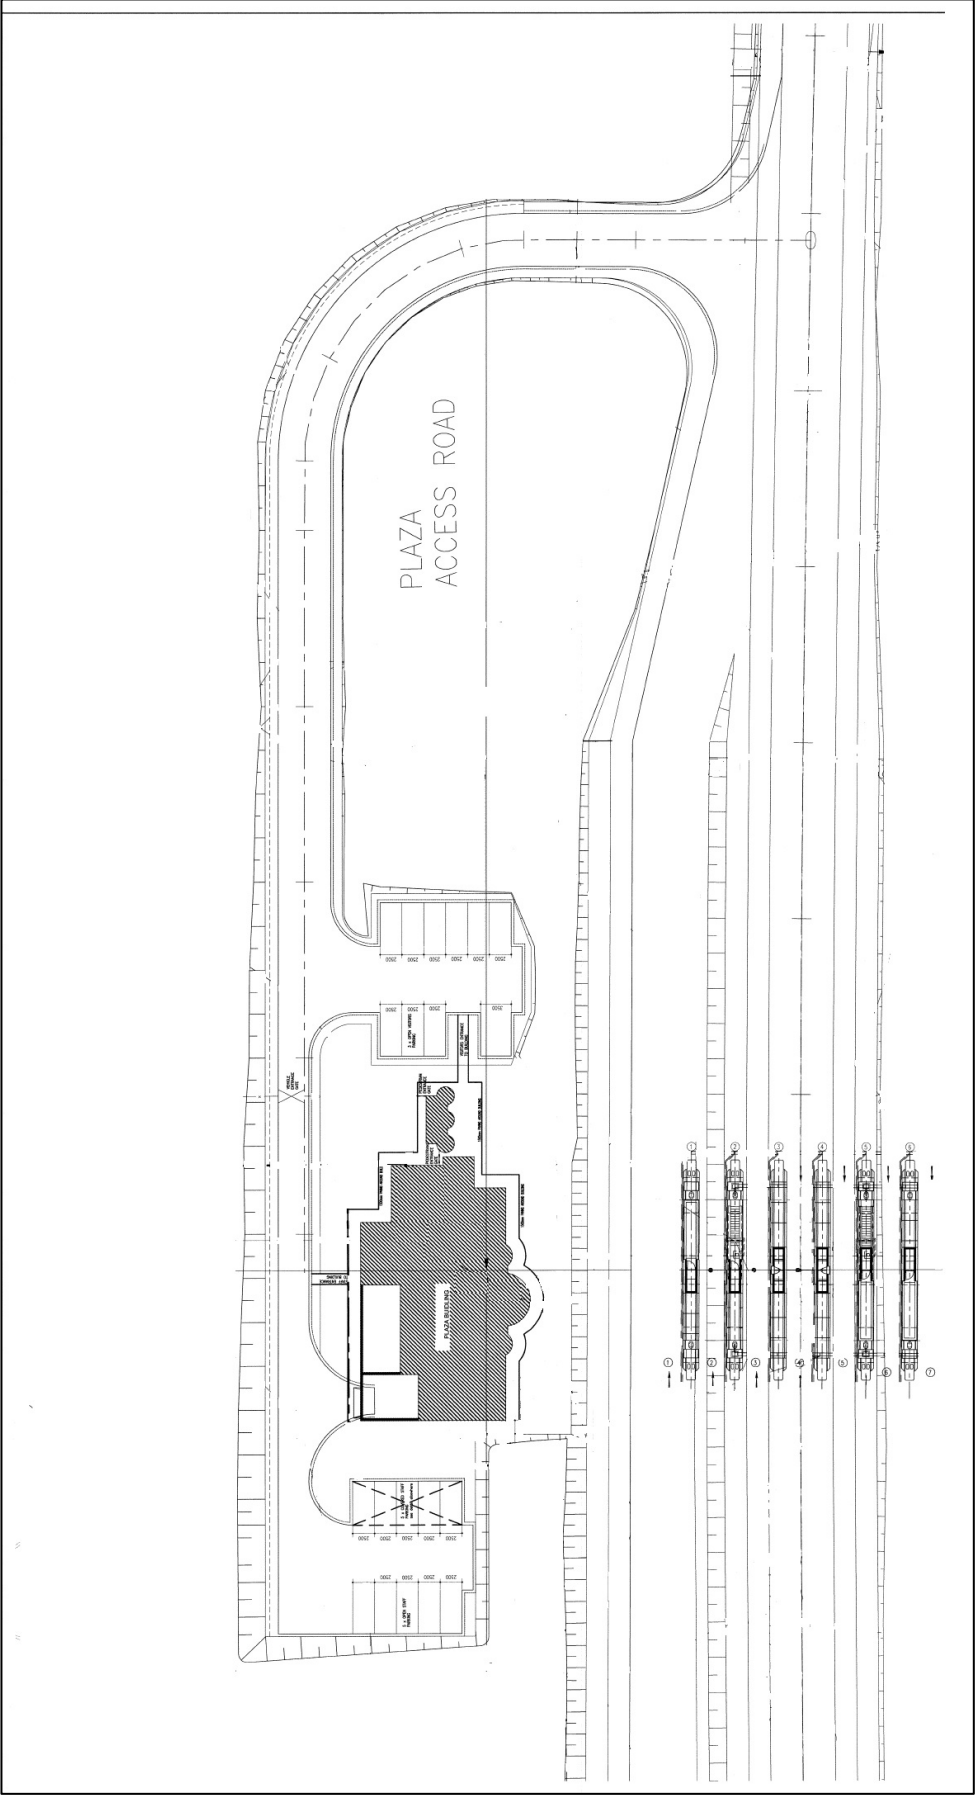

Leandra Ramp Plaza A

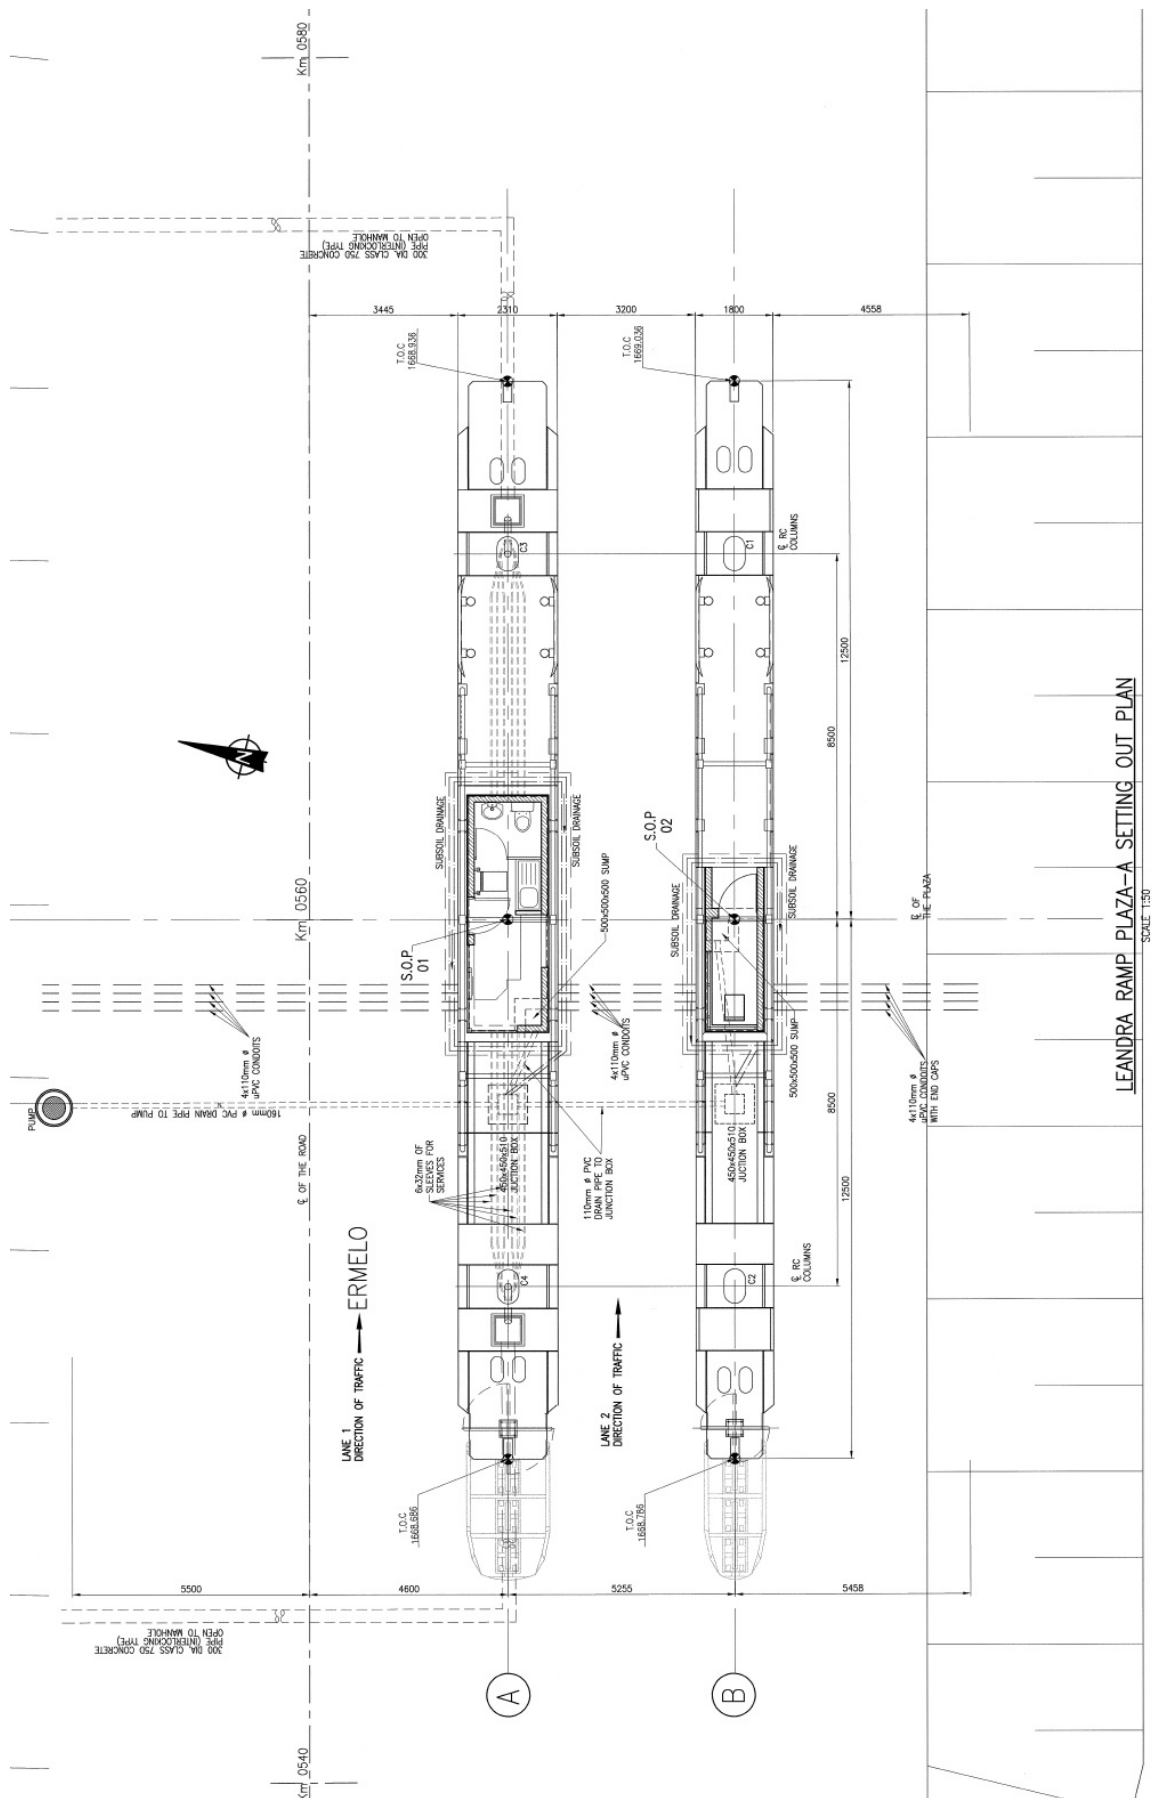



Leandra Ramp Plaza D

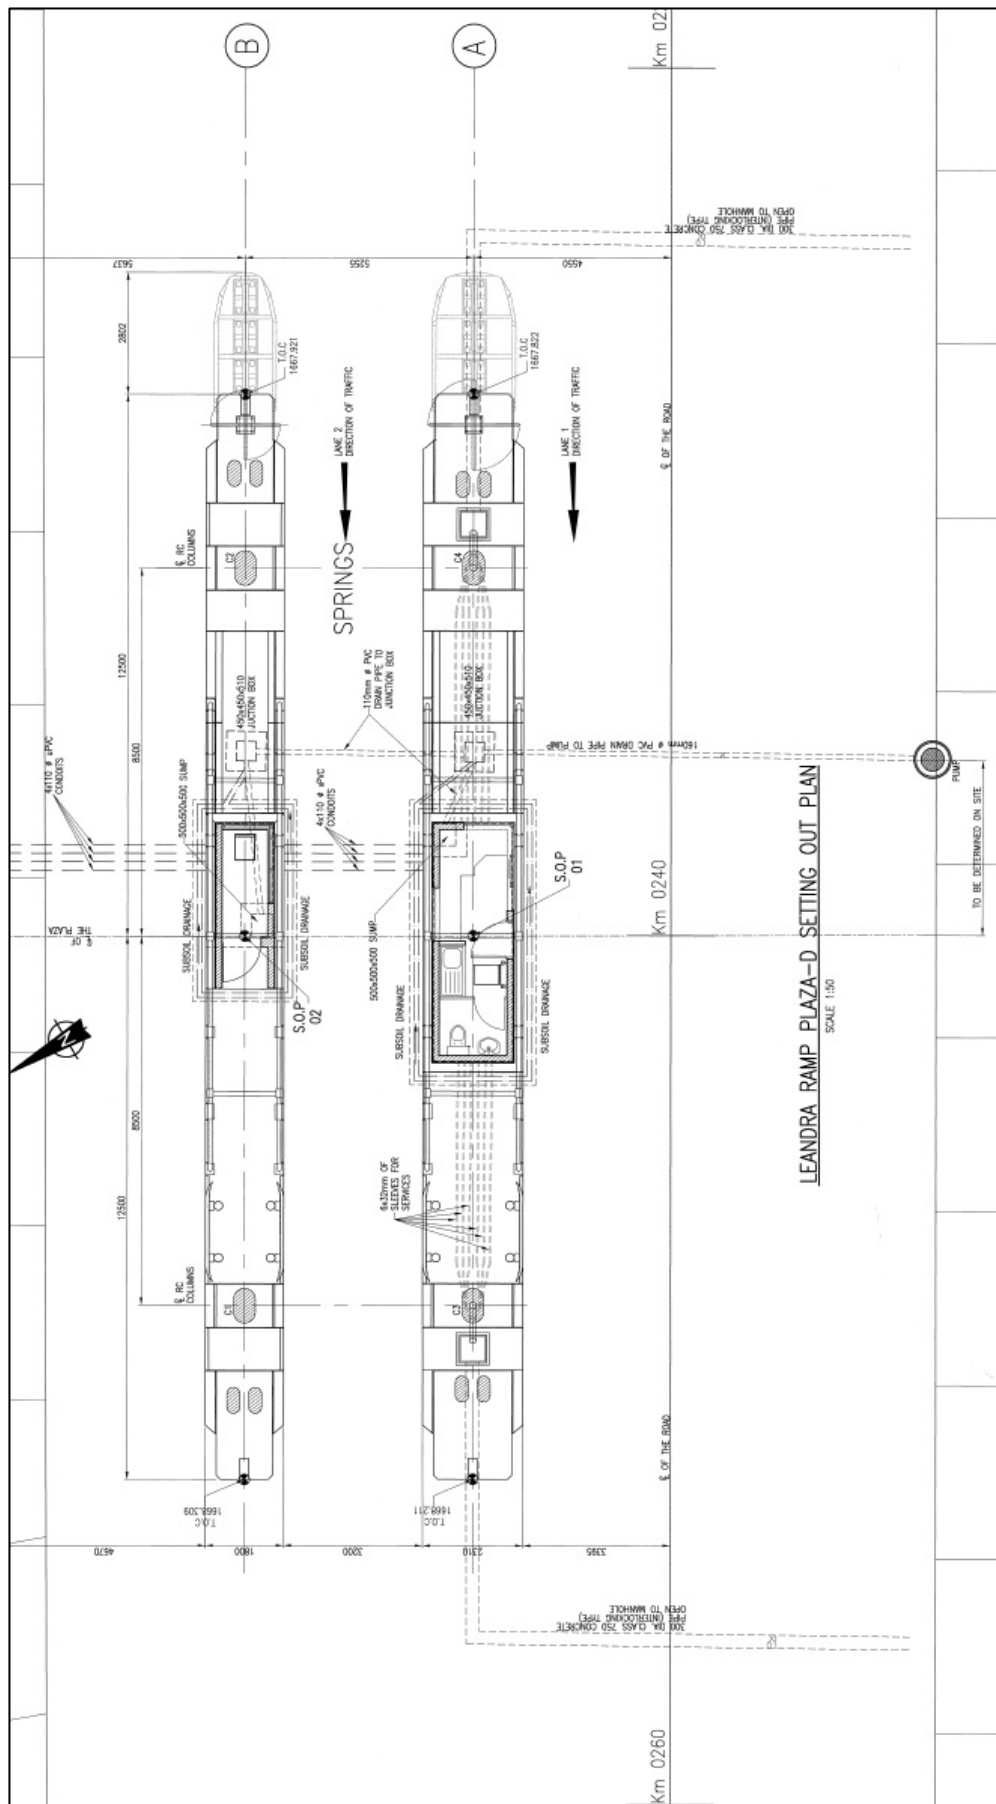


A4.5


Trichardt Plaza

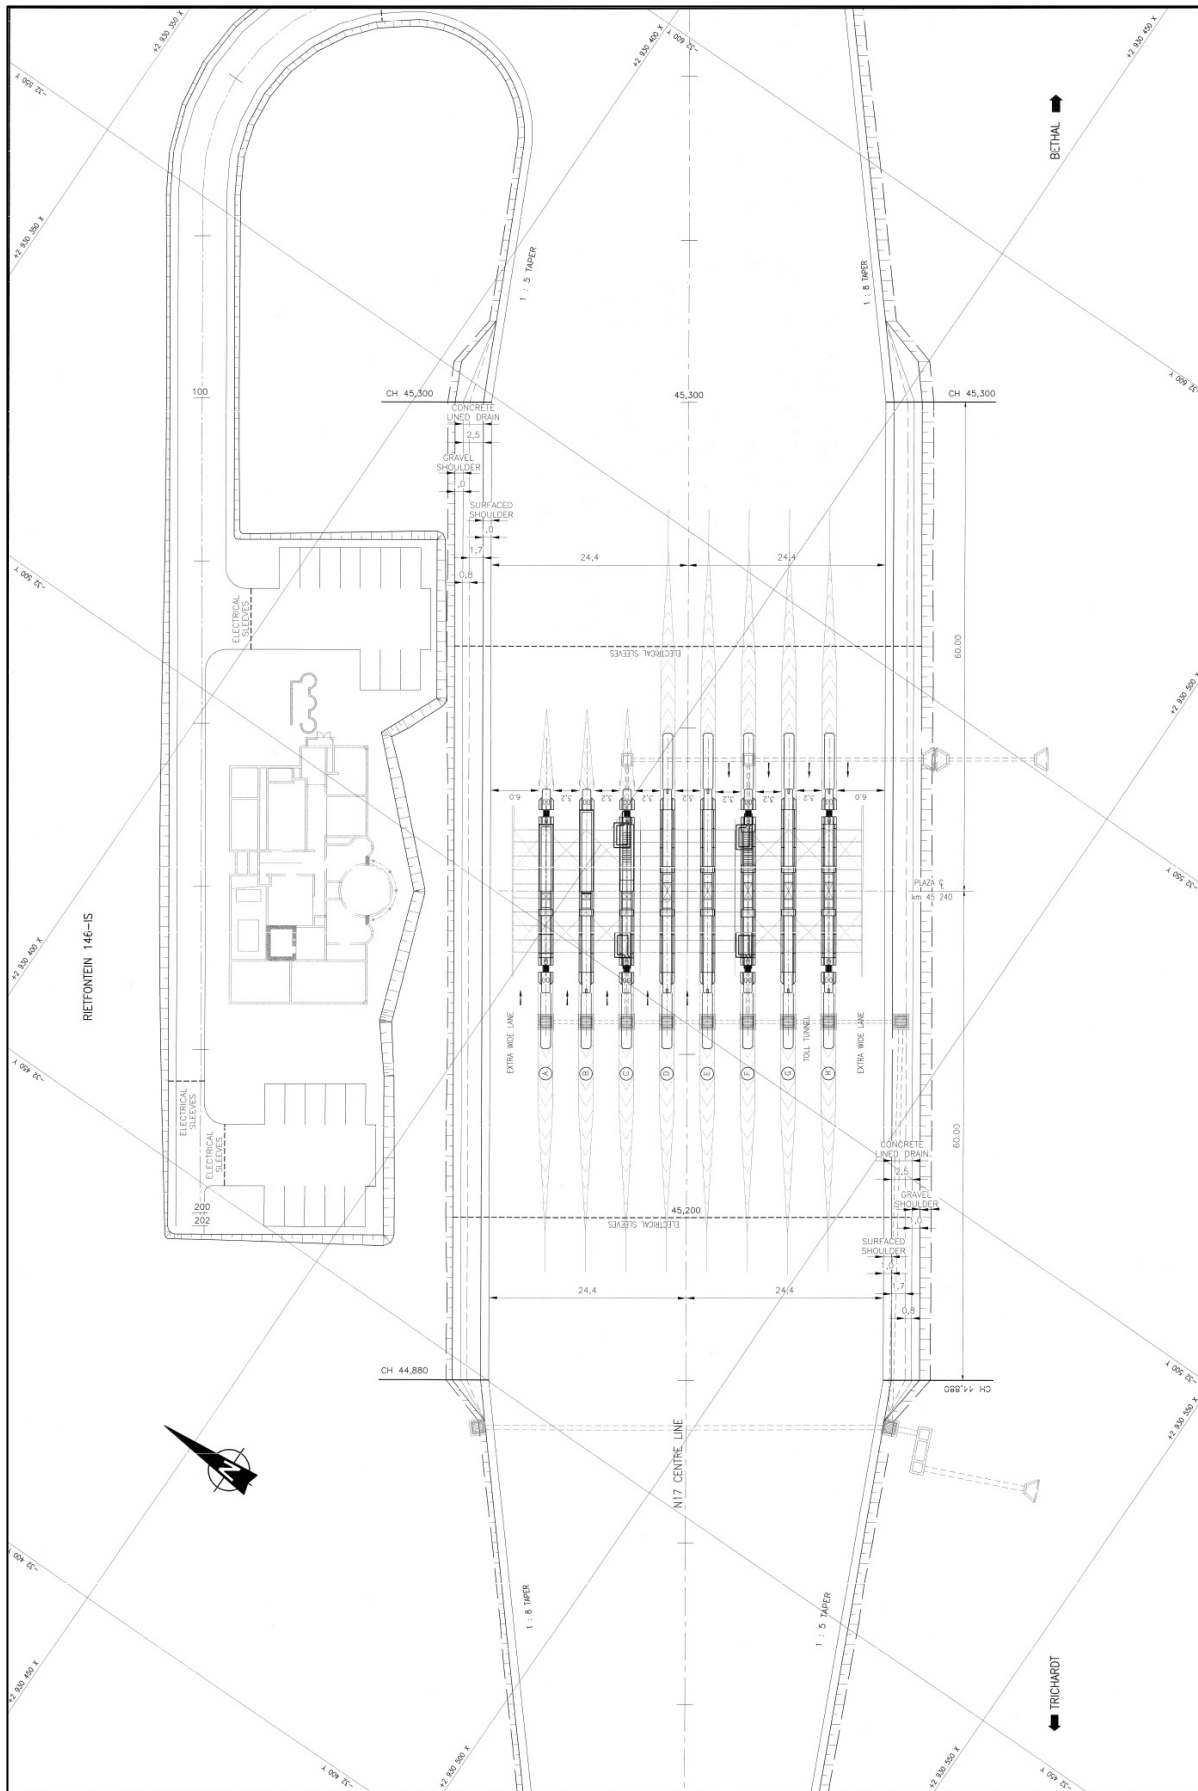

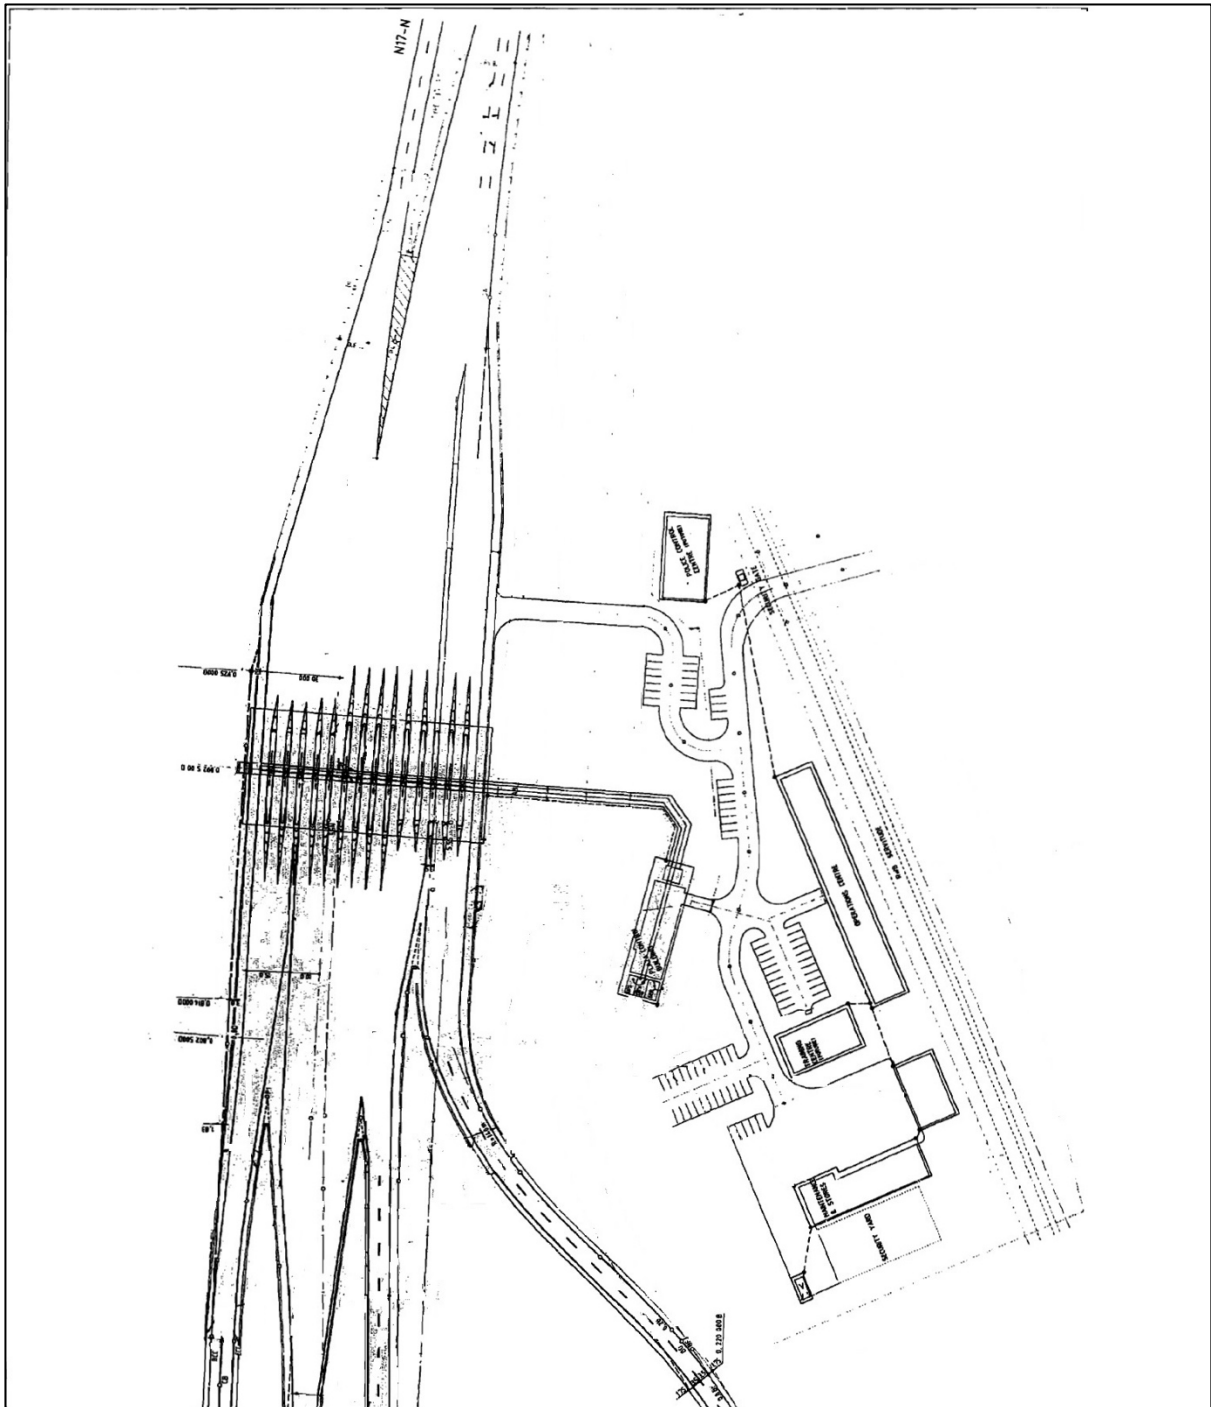

Denne Road Ramps

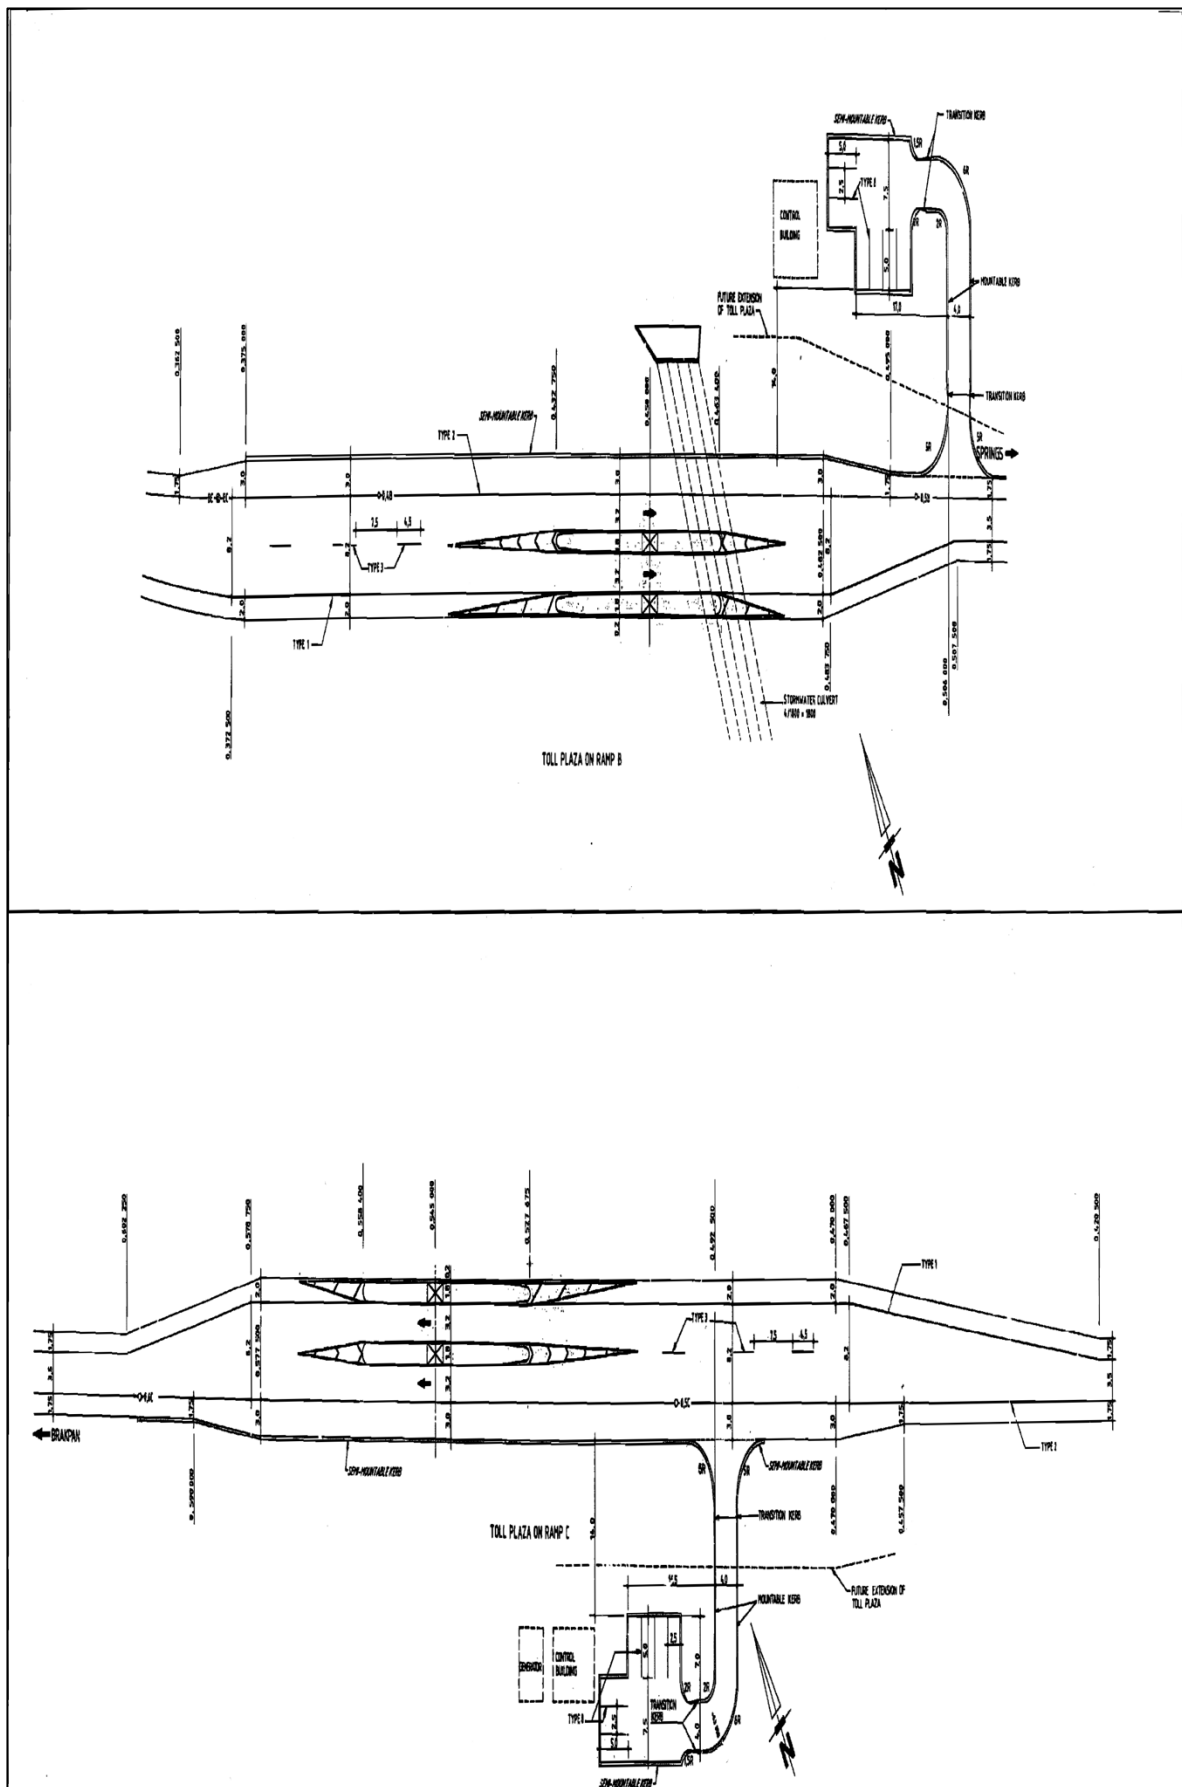

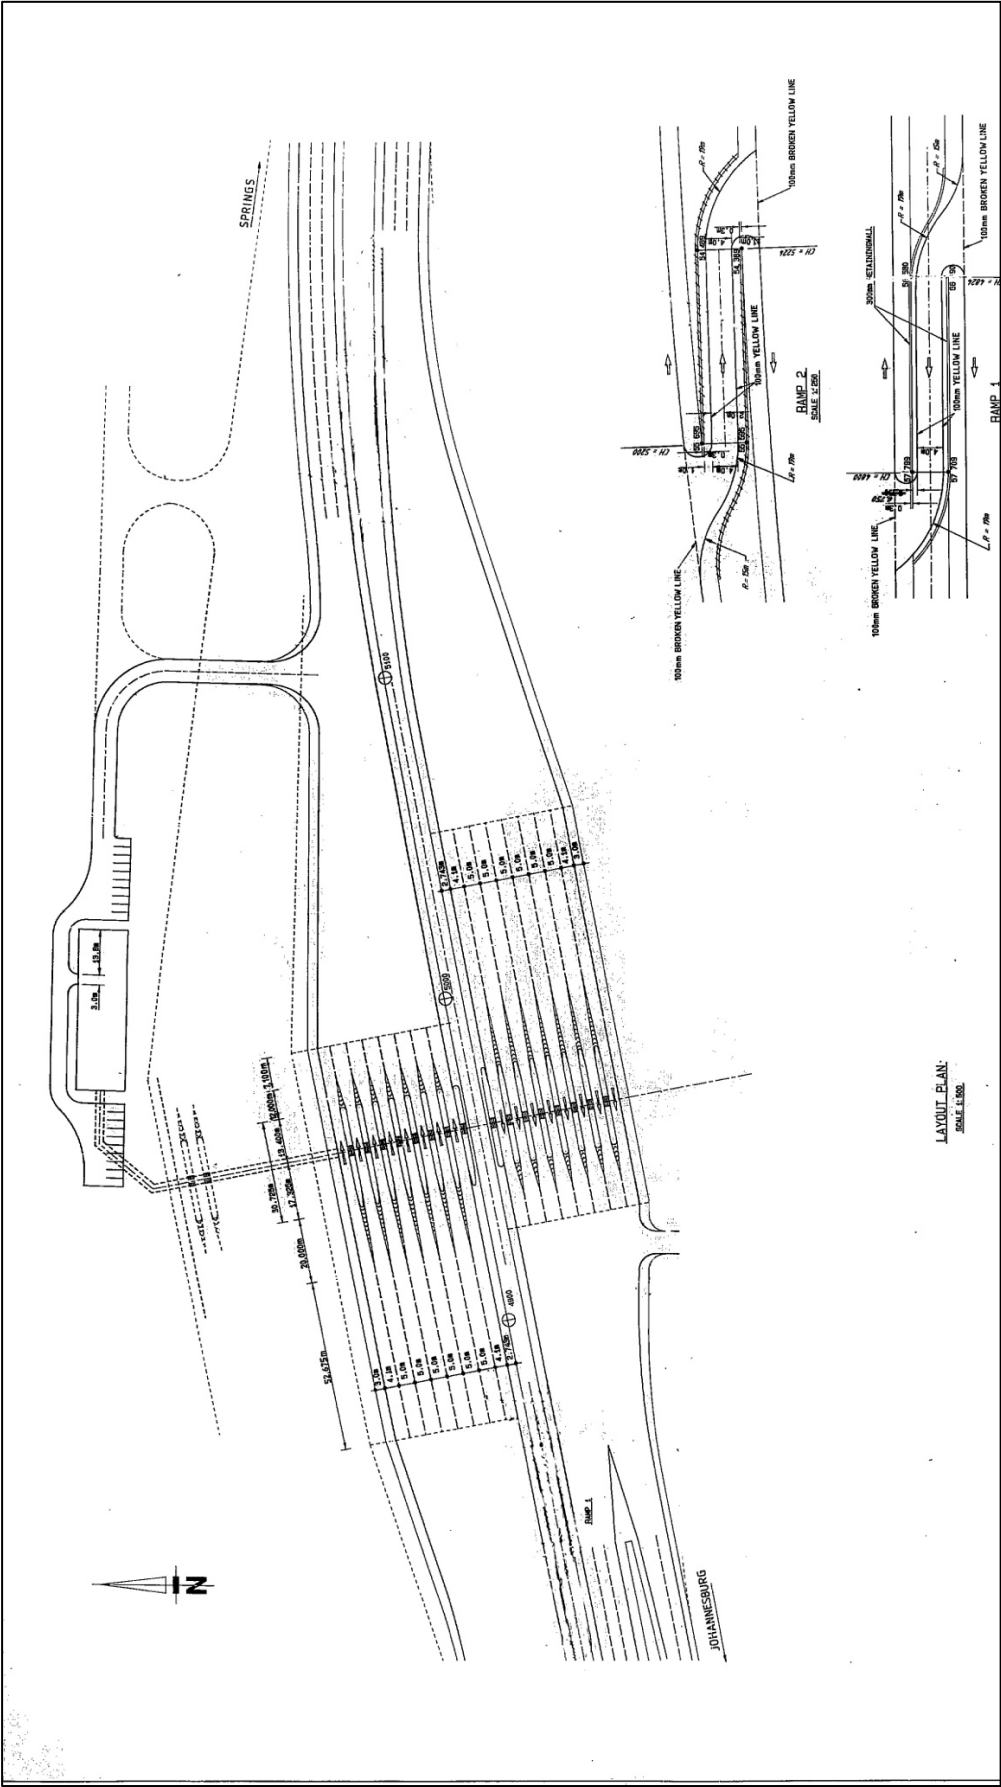

Gosforth Ramp B

